


© Crown Copyright 2006. All rights reserved. Licence number 100006595

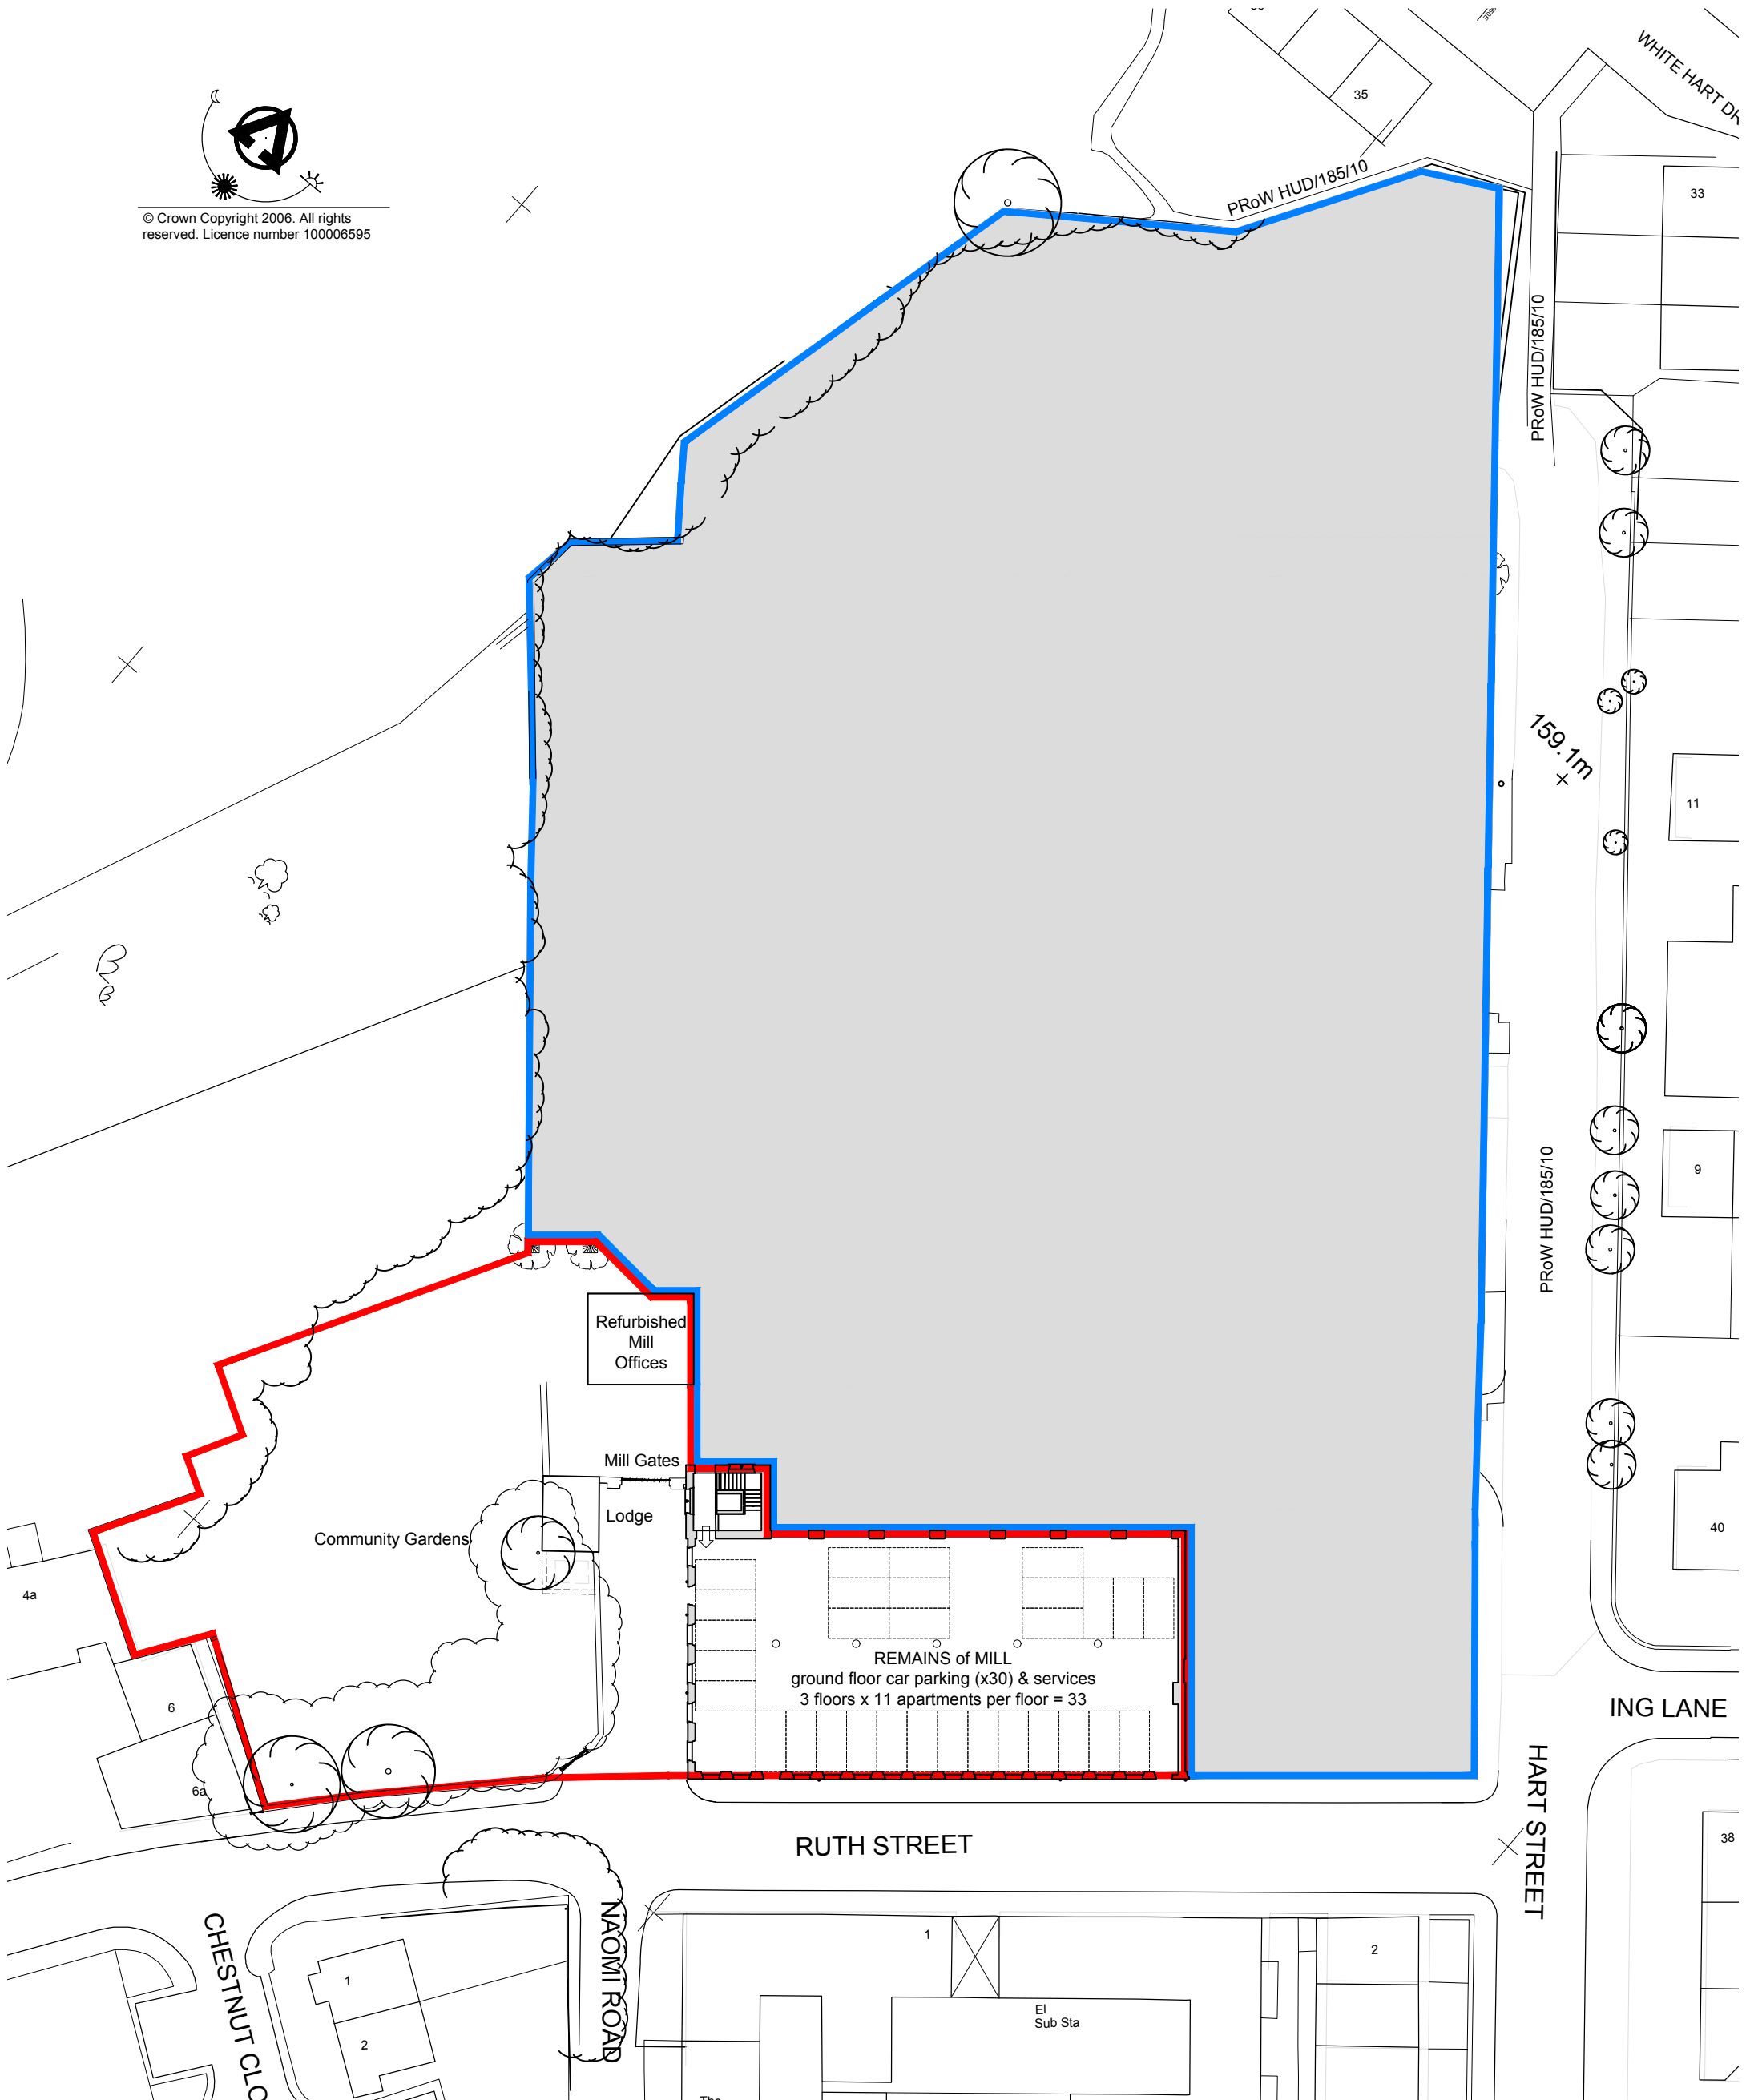

Title
Site Plan

Site
**Newsome Mills
Ruth Street
Newsome, Huddersfield, HD4 6JF**



BRITCH & ASSOCIATES
CHARTERED ARCHITECTS

Drawing No.
2968 / 2.241 / 1

Scale: **1:500**

Date: **22.11.18** Client: **Panorama Living**

31 Crescent, Salford, Manchester, M5 4PF
T 0161 736 1447 E office@britch.co.uk