


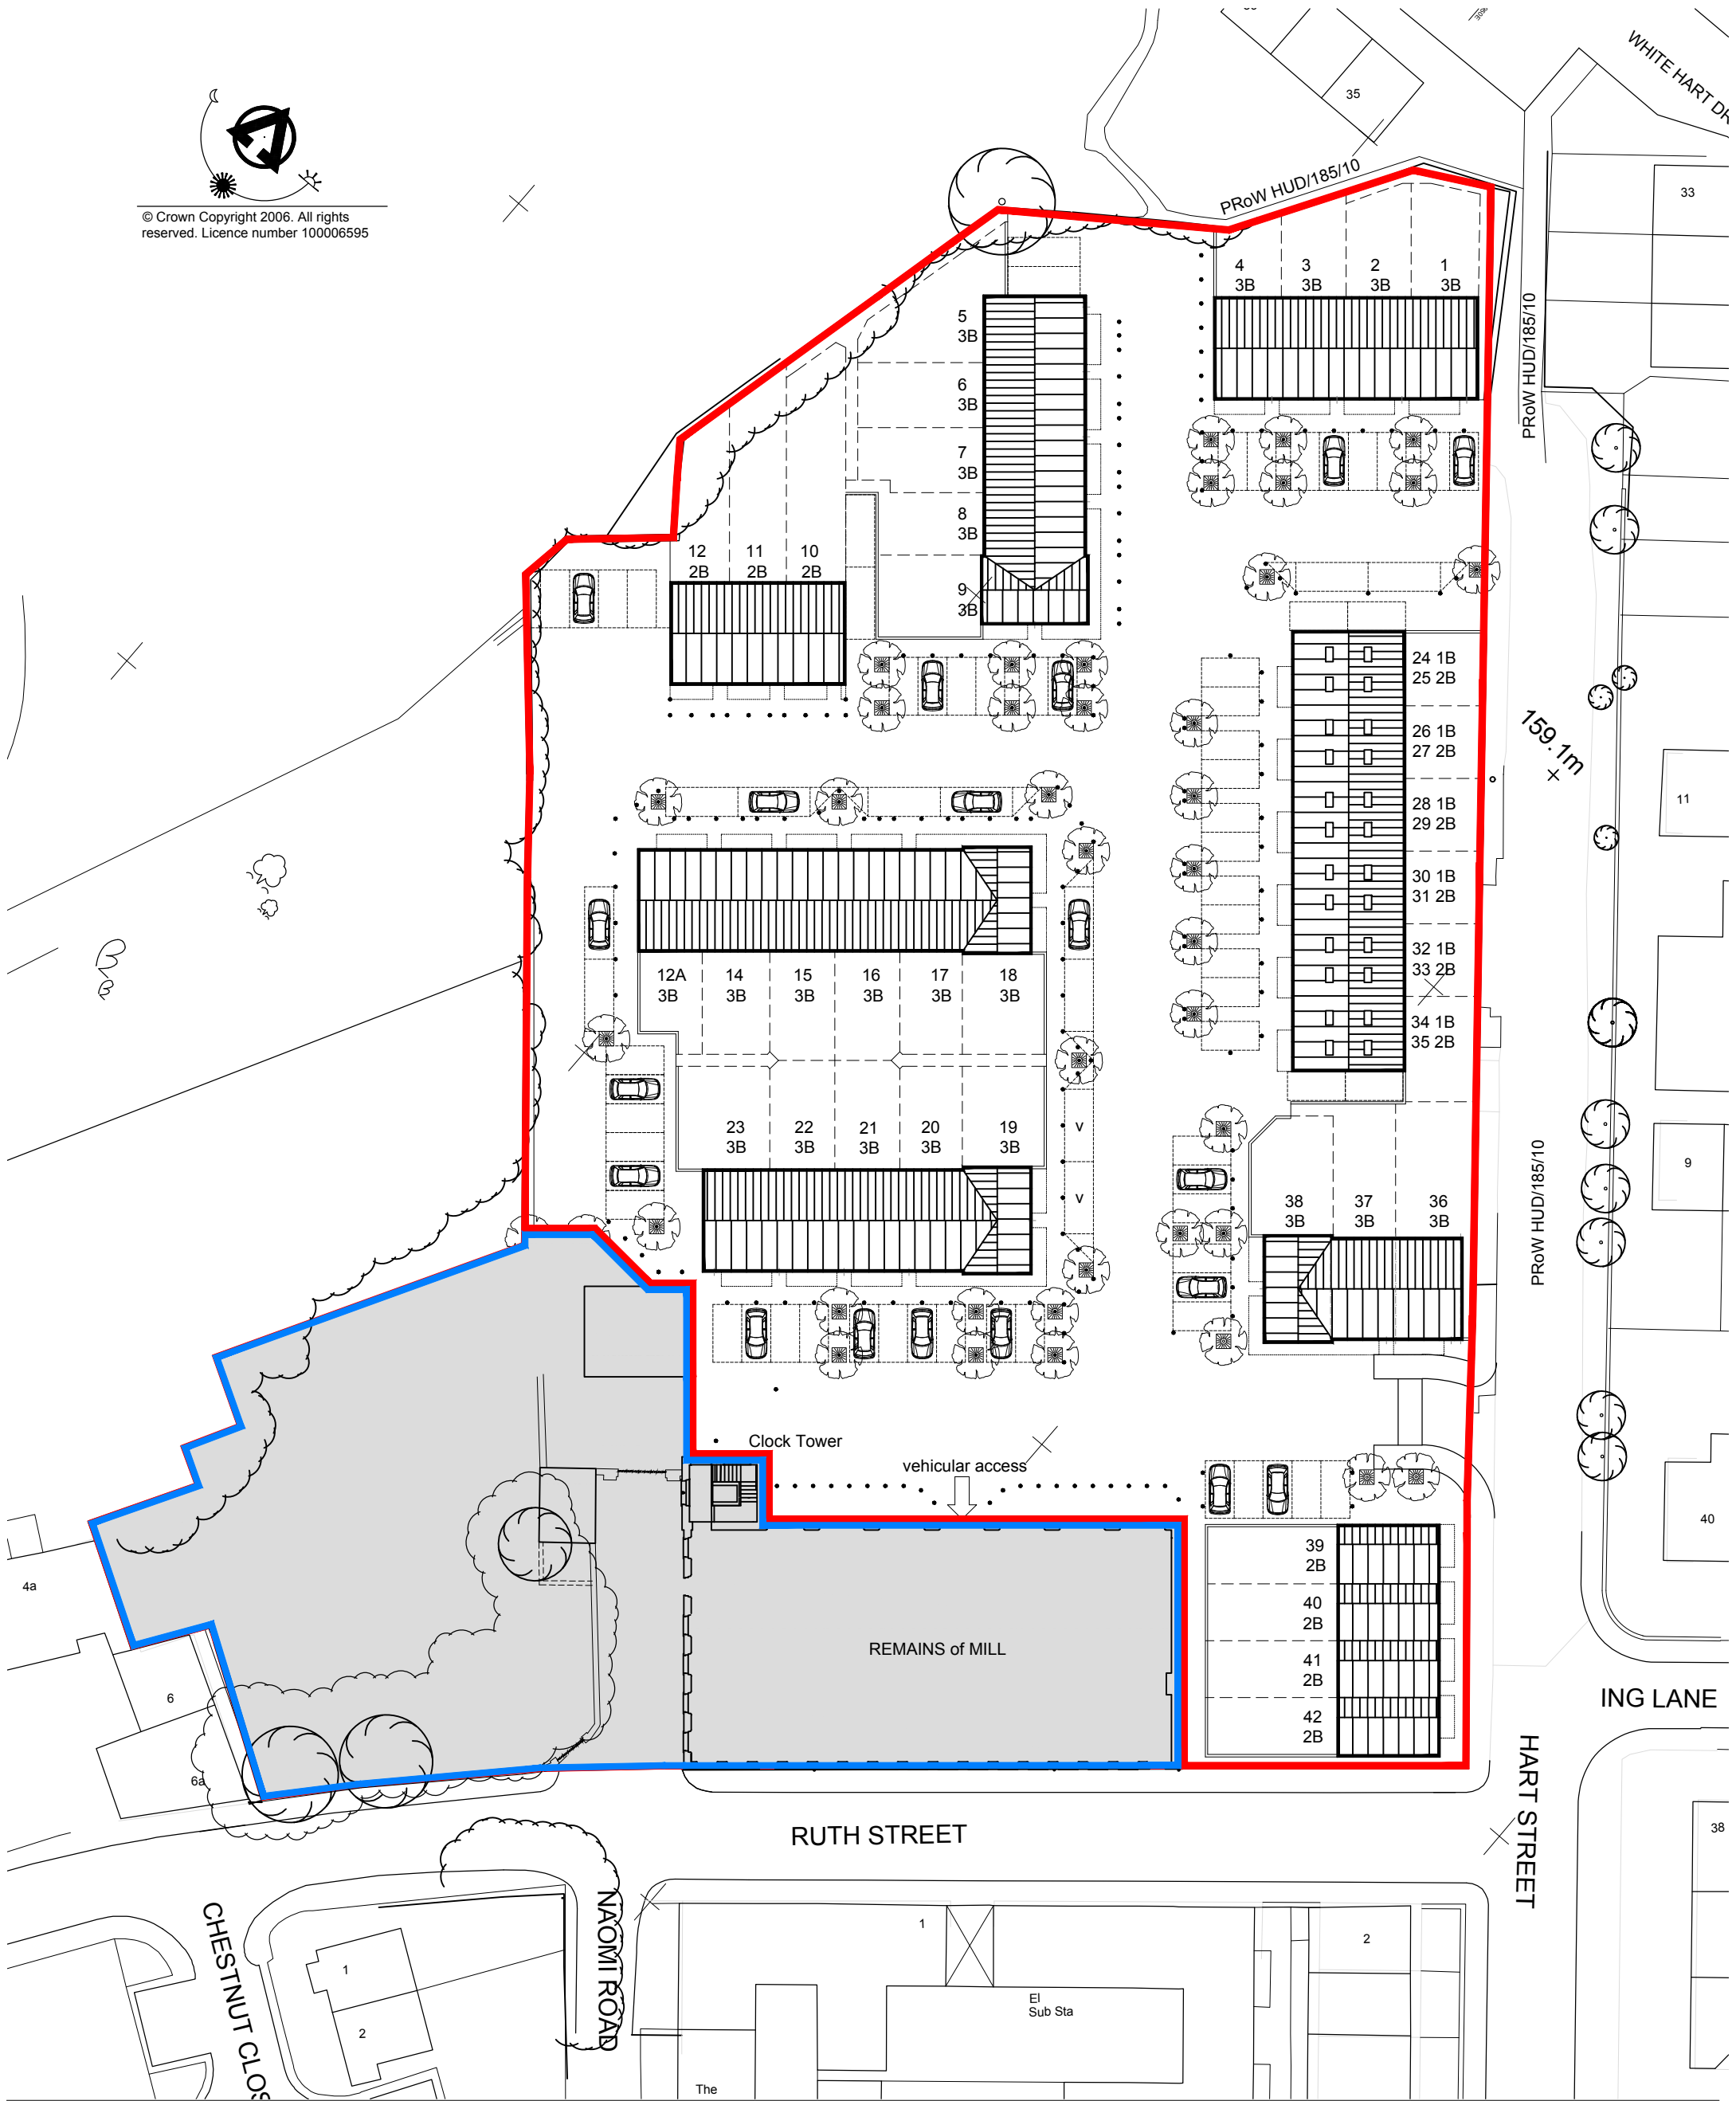

© Crown Copyright 2006. All rights reserved. Licence number 100006595



Title  
**Site Plan**

Site  
**Newsome Mills  
Ruth Street  
Newsome, Huddersfield, HD4 6JF**



**BRITCH & ASSOCIATES**  
CHARTERED ARCHITECTS

Drawing No.  
**2968 / 2.240**

Scale: **1:500**

Date: **22.11.18** Client: **Panorama Living**

31 Crescent, Salford, Manchester, M5 4PF  
T 0161 736 1447 E office@britch.co.uk