



Indicative Mill Floors Apartments Layout

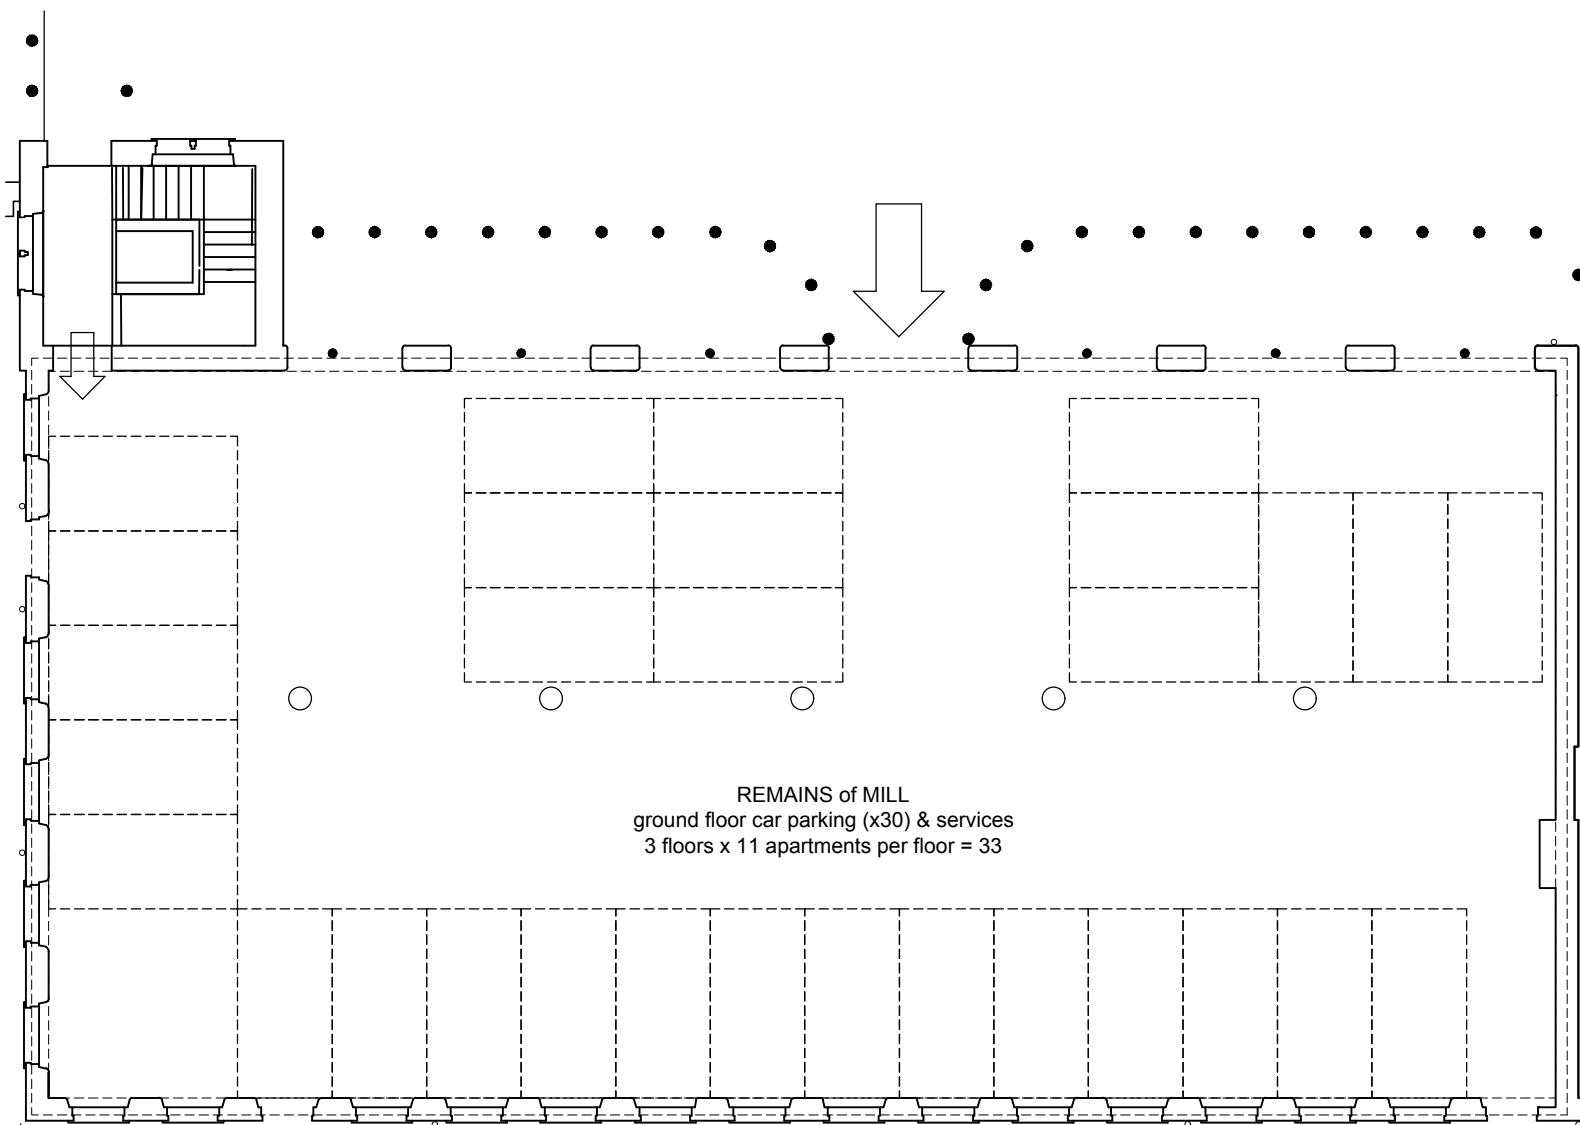

Indicative Mill Ground Floor Parking Layout

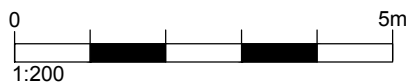

Title  
**Indicative Mill Plans**

Drawing No.  
**2968 / 2.241**

Scale: **1:200**

Date: **22.11.18**

Site  
**Newsome Mills  
Ruth Street  
Newsome, Huddersfield, HD4 6JF**

Client: **Panorama Living**



**BRITCH & ASSOCIATES**  
CHARTERED ARCHITECTS

31 Crescent, Salford, Manchester, M5 4PF  
T 0161 736 1447 E office@britch.co.uk